
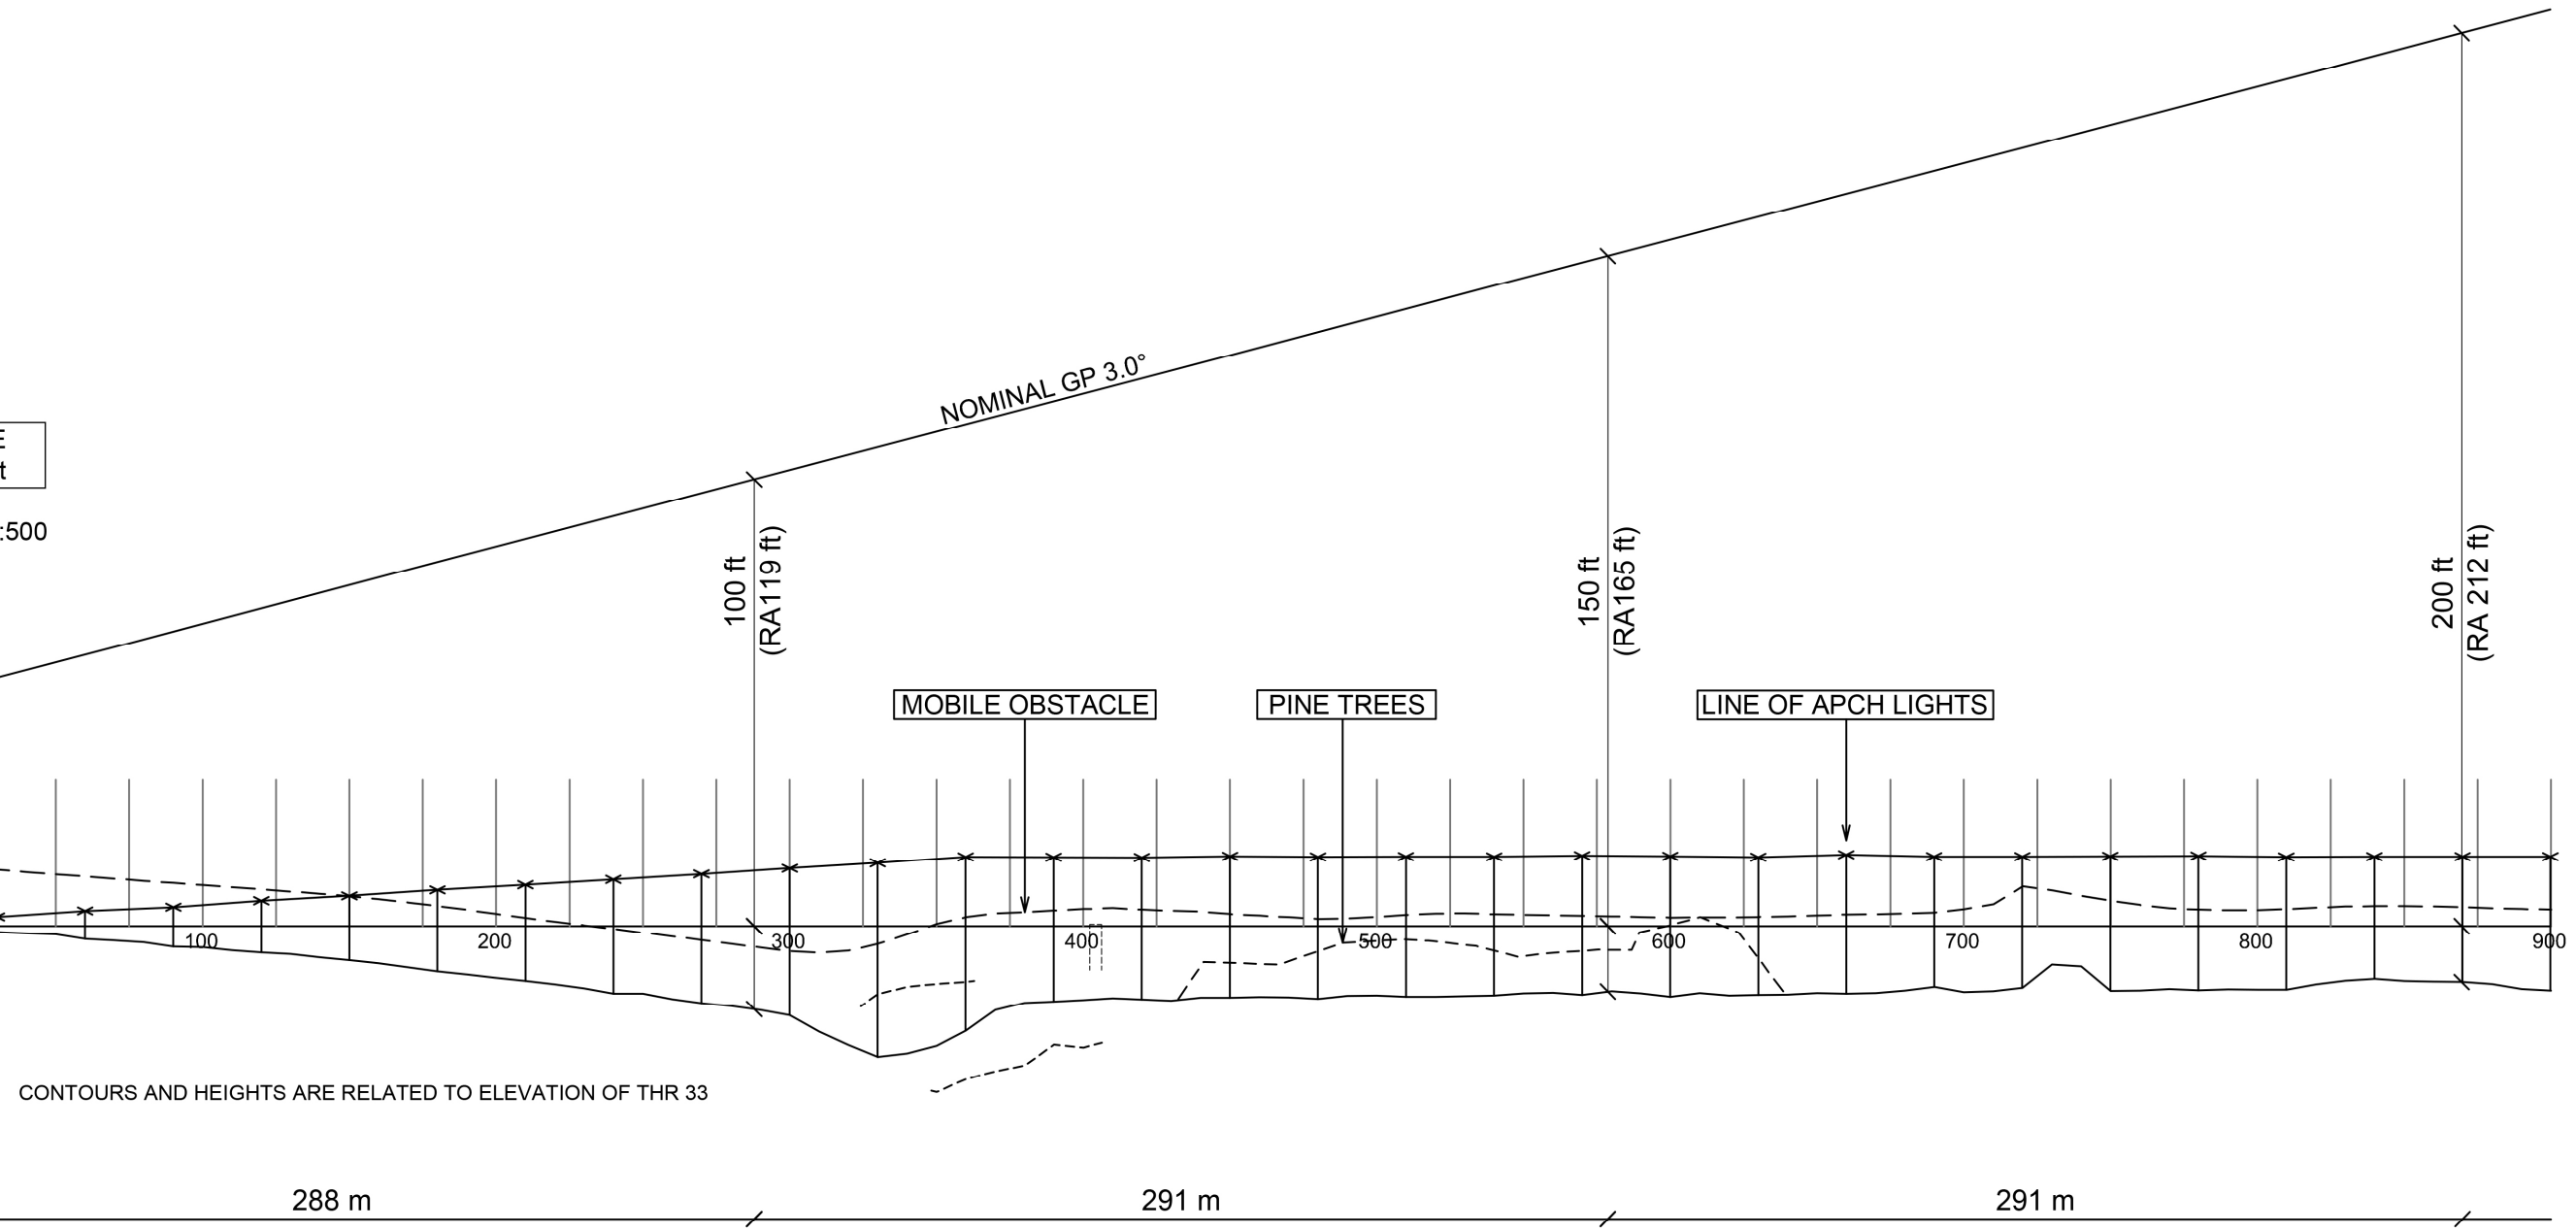



ILS REFERENCE
DATUM 15m, 51ft

VERTICAL SCALE 1:500

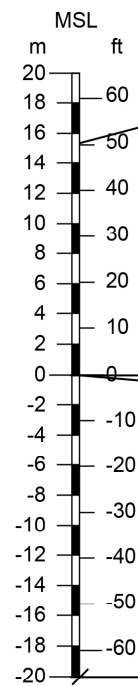

CONTOURS AND HEIGHTS ARE RELATED TO ELEVATION OF THR 33

HORIZONTAL SCALE 1:2 500

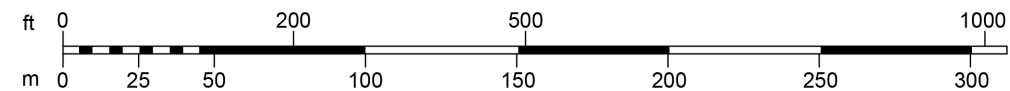

LEGEND			
APCH LIGHT (IN PROFILE)		APCH LIGHT IN PLANE	
BUILDING OR LARGE STRUCTURE		CENTER LINE PROFILE	
COUTOUR		DEVIATION AT LEAST ± 3 m FROM CENTER LINE PROFILE	