


NOMINAL GP 2.86°

ILS REFERENCE DATUM  
15.5 m, 51 ft


HORIZONTAL  
SCALE 1:500  
MSL

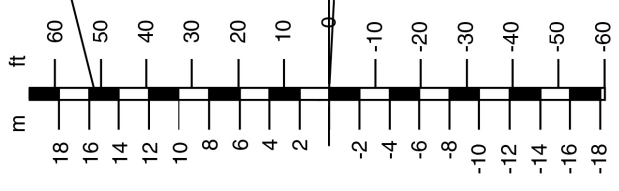


100 ft (RA112 ft)

150 ft (RA163 ft)

200 ft (RA221 ft)

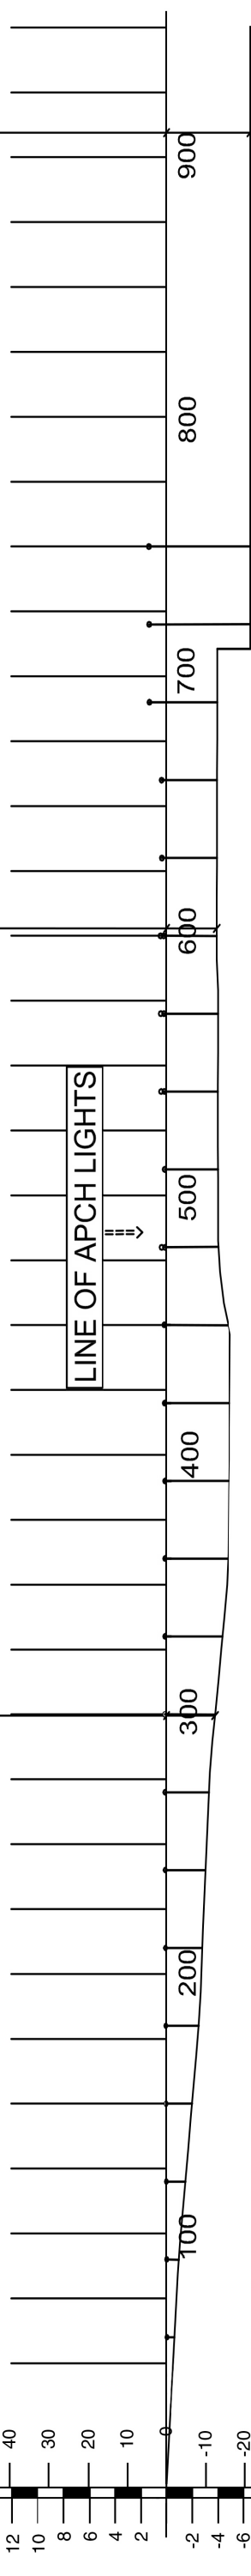

HORIZONTAL SCALE 1:2500

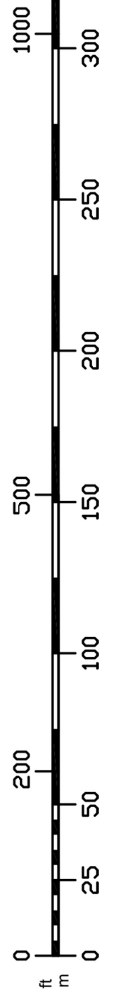

**LEGEND**

APCH LIGHT (IN PROFILE)	↑	APCH LIGHT (IN PLANE)	⊙⊙⊙⊙
BUILDING OR LARGE STRUCTURE	■	CENTRE LINE PROFILE	—
CONTOUR	~	DEVIATION AT LEAST ± 3 m FROM CENTRE LINE PROFILE	- - -

LFV

CHANGE: Scale.

AIP AIRAC 7/2017

ESPA-PATC 32  
07 DEC 2017