



ILS REFERENCE
DATUM 15.5 m, 51.0 ft

VERTICAL SCALE 1:500

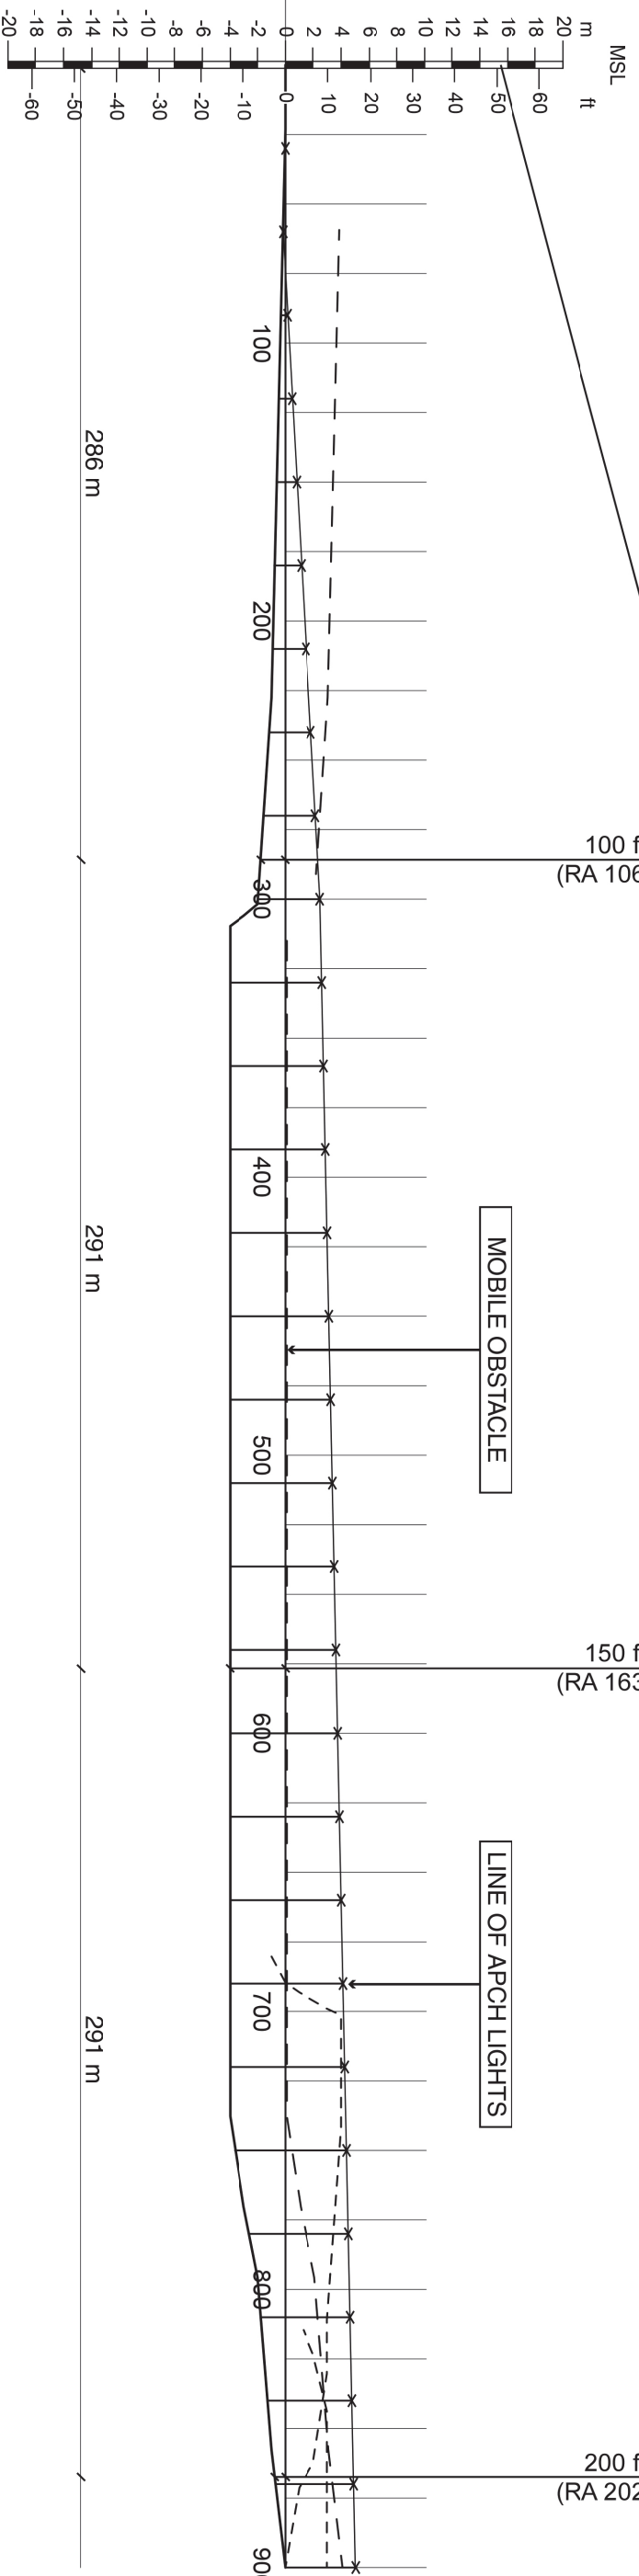

LEGEND

| | | | |
|-----------------------------|--|---|--|
| APCH LIGHT (IN PROFILE) | | APCH LIGHT IN PLANE | |
| BUILDING OR LARGE STRUCTURE | | CENTRE LINE PROFILE | |
| CONTOUR LINE | | DEVIATION AT LEAST ± 3 m FROM CENTRE LINE PROFILE | |

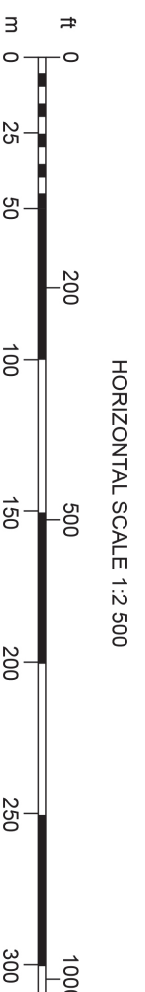

HORIZONTAL SCALE 1:2 500

CONTOURS AND HIGHTS ARE RELATED
TO ELEVATION OF RMY 19L