



12

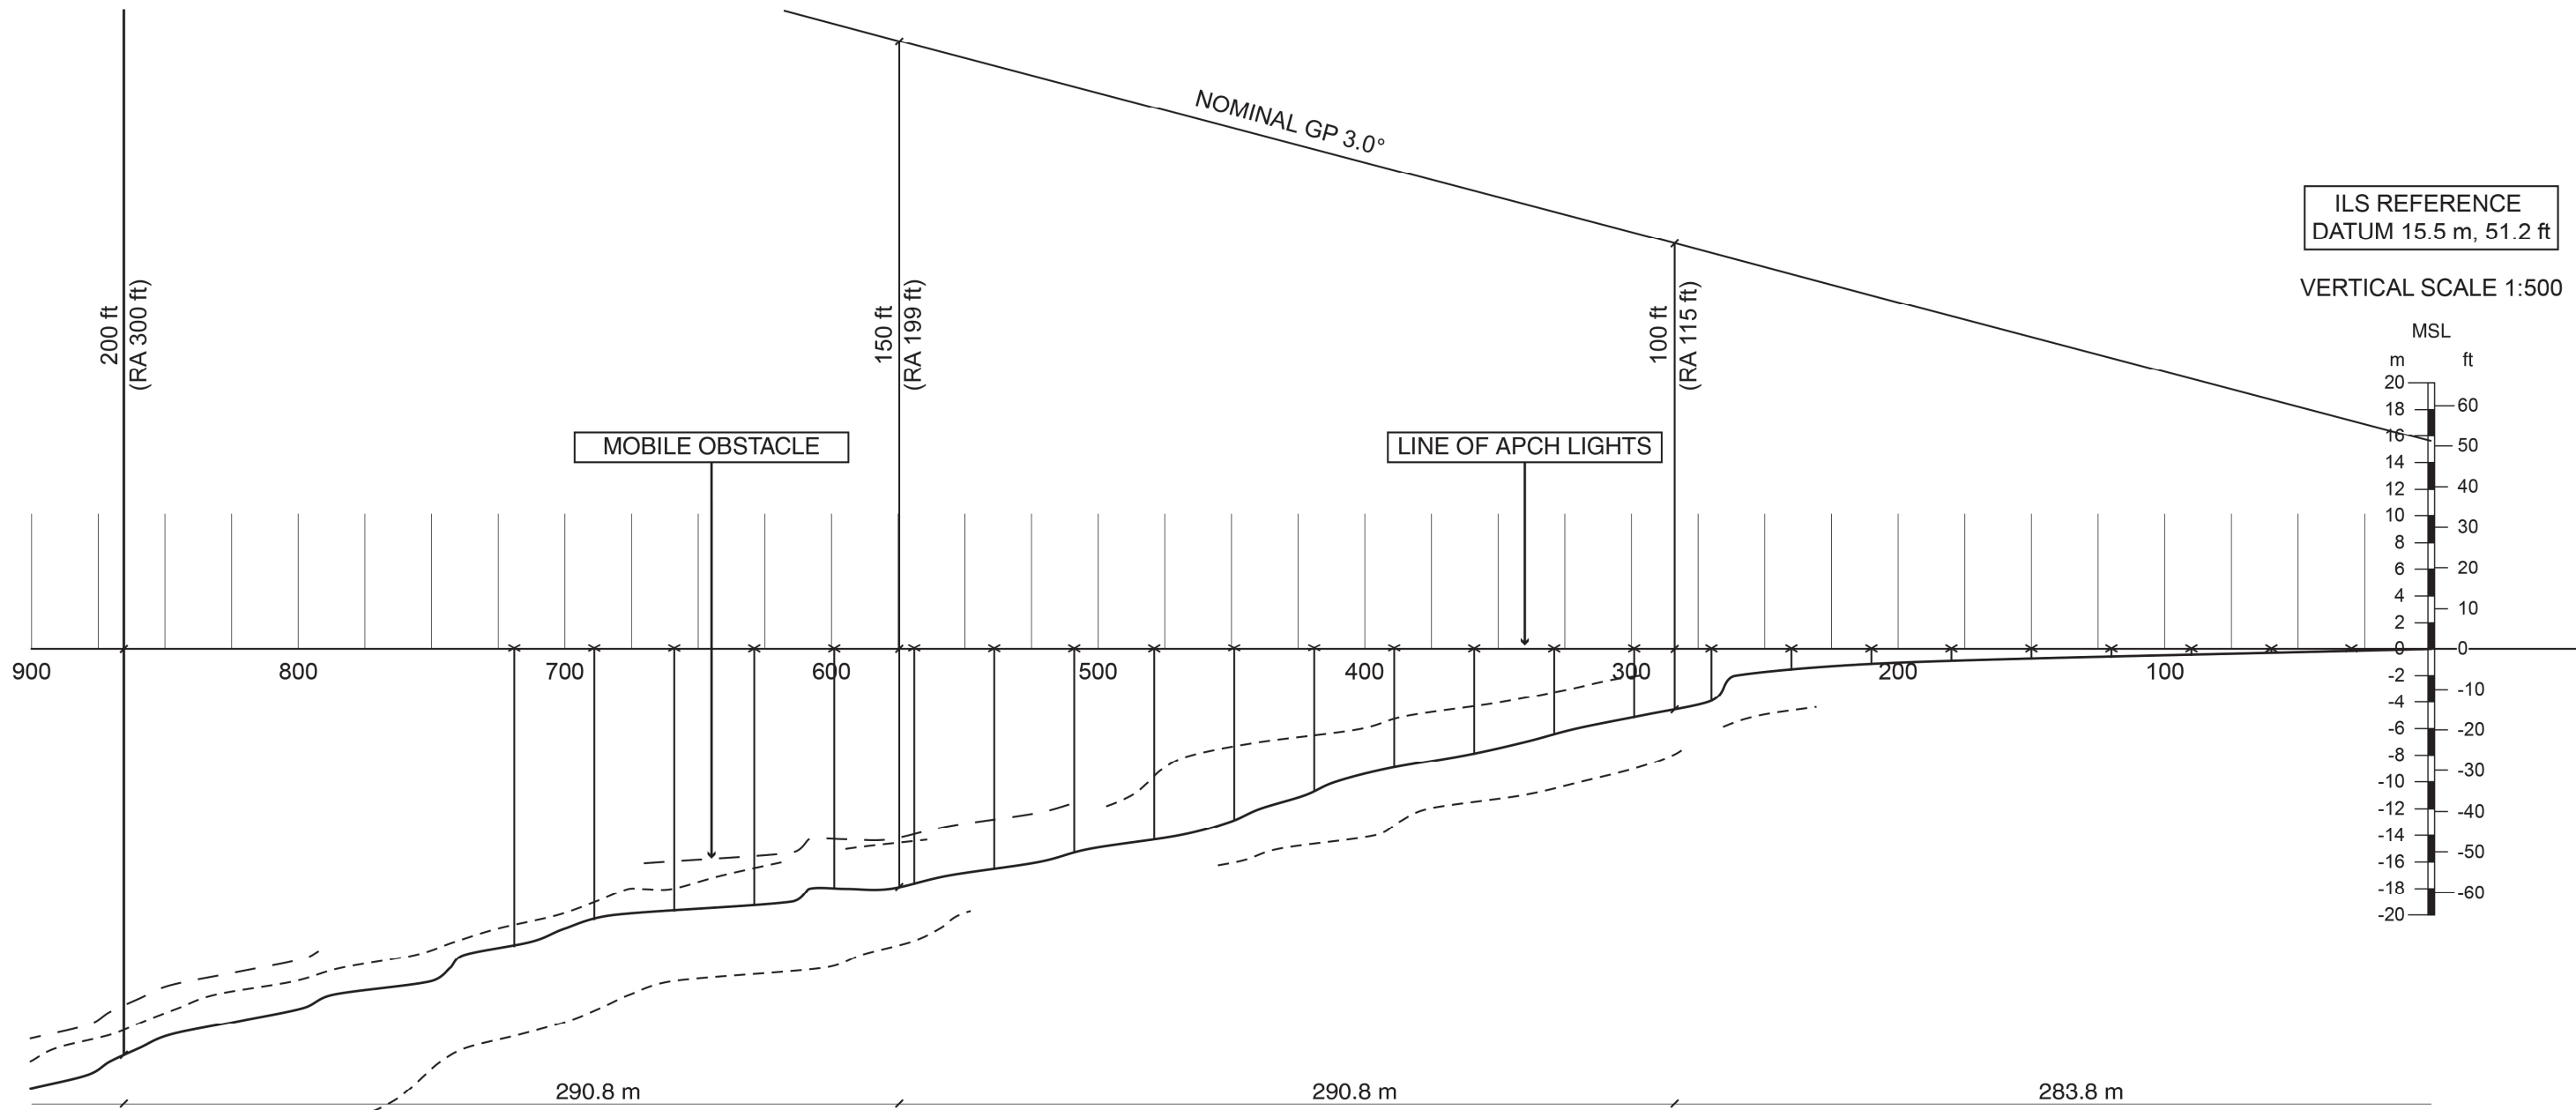


ILS REFERENCE
DATUM 15.5 m, 51.2 ft

VERTICAL SCALE 1:500

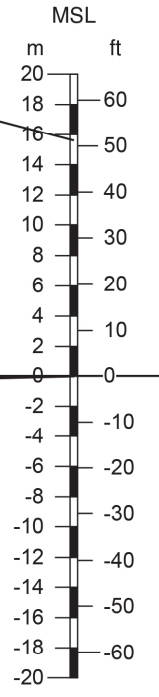

LEGEND			
APCH LIGHT (IN PROFILE)		APCH LIGHT IN PLANE	
BUILDING OR LARGE STRUCTURE		CENTRE LINE PROFILE	
CONTOUR LINE		DEVIATION AT LEAST ± 3 m FROM CENTRE LINE PROFILE	

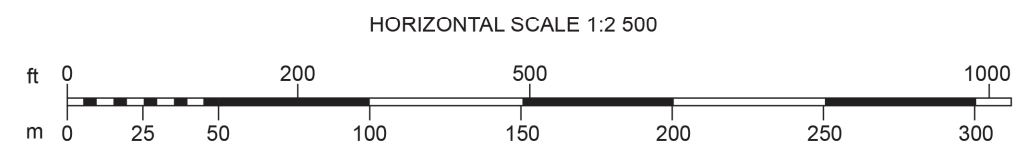

CONTOURS AND HIGHTS ARE
RELATED TO ELEVATION OF RWY 12