
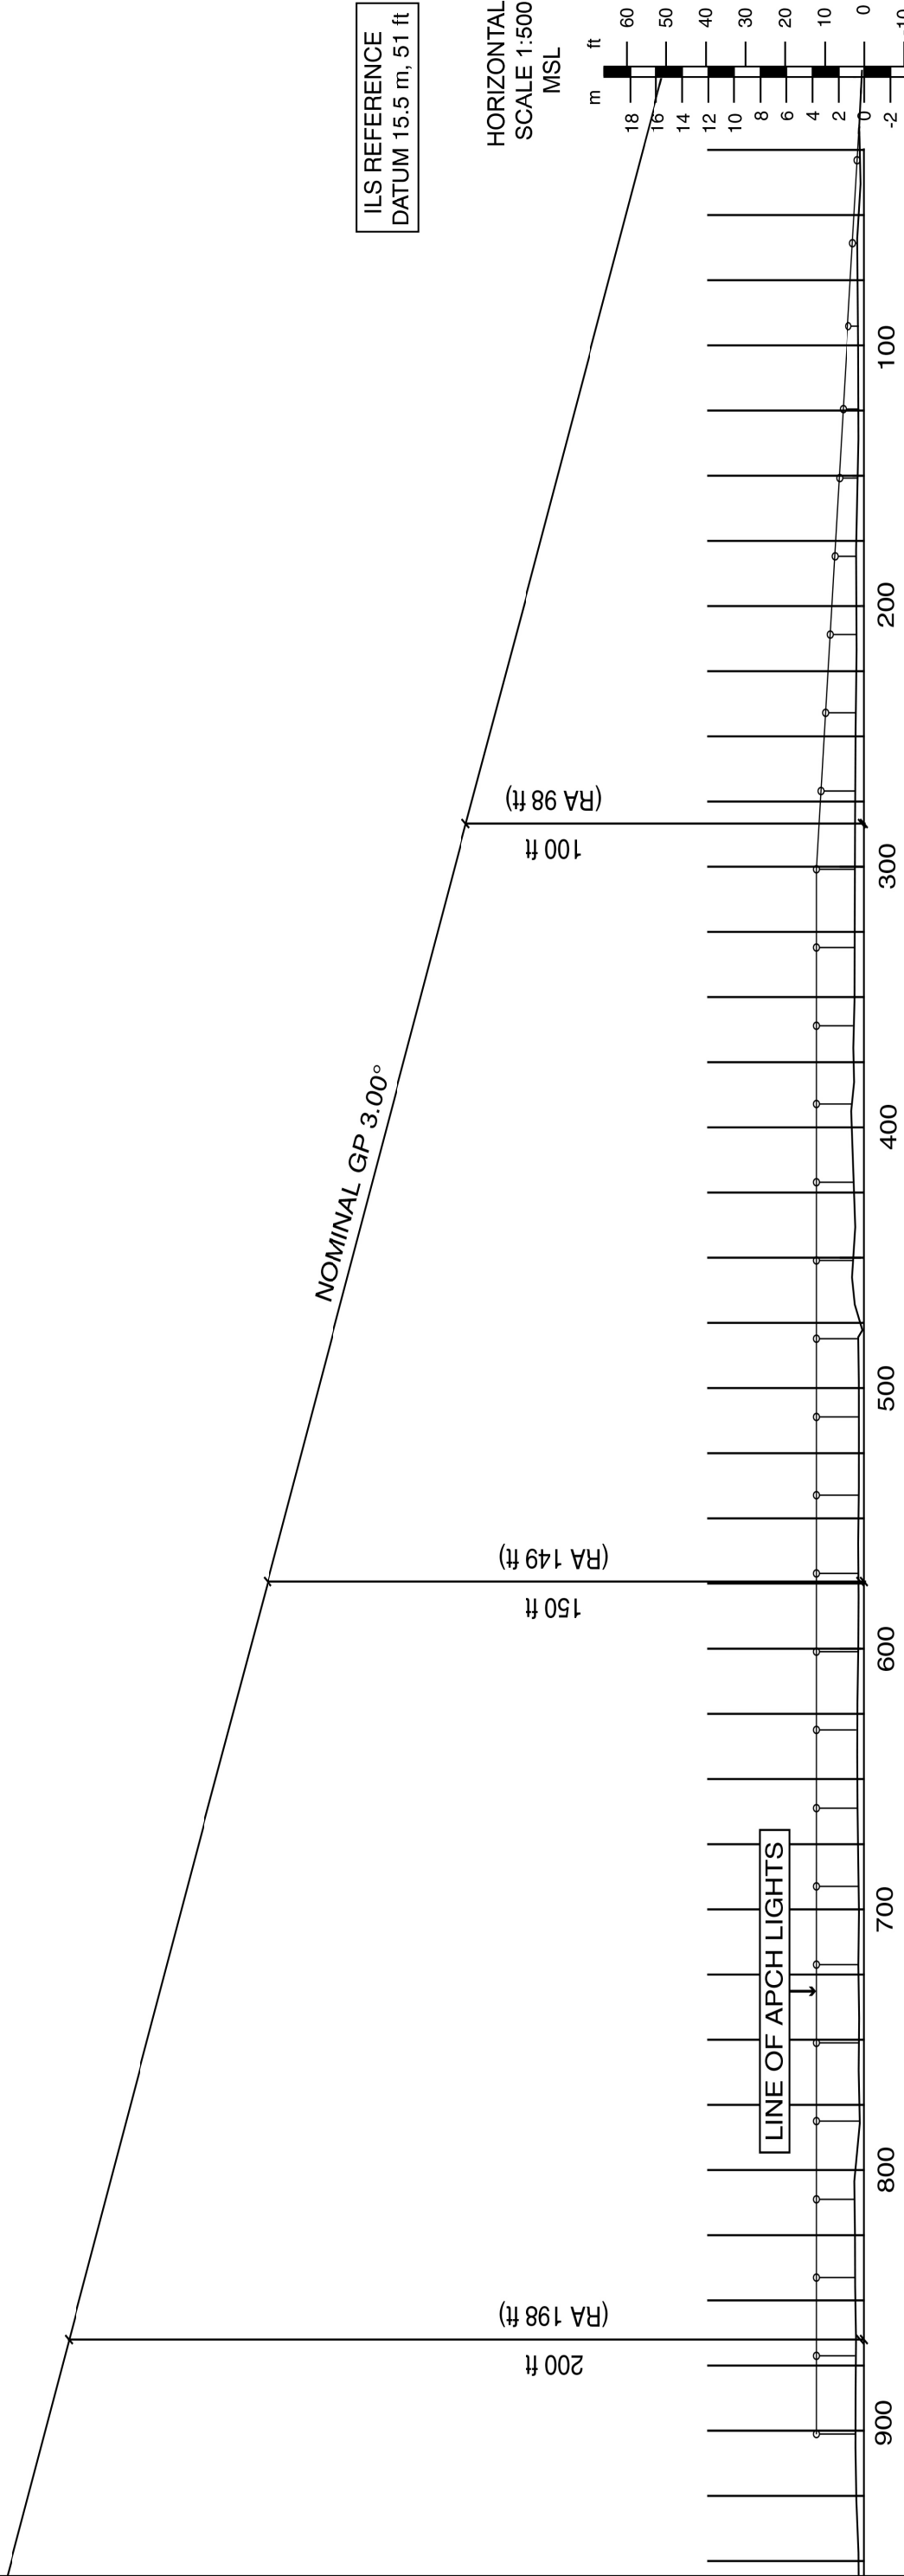


DIMENSIONS AND HEIGHTS IN METRES UNLESS OTHER INDICATED


PRECISION APPROACH TERRAIN CHART-ICAO

ÄNGELHOLM
SWEDEN


AD 2-ESTA-3-3
PATC RWY 14

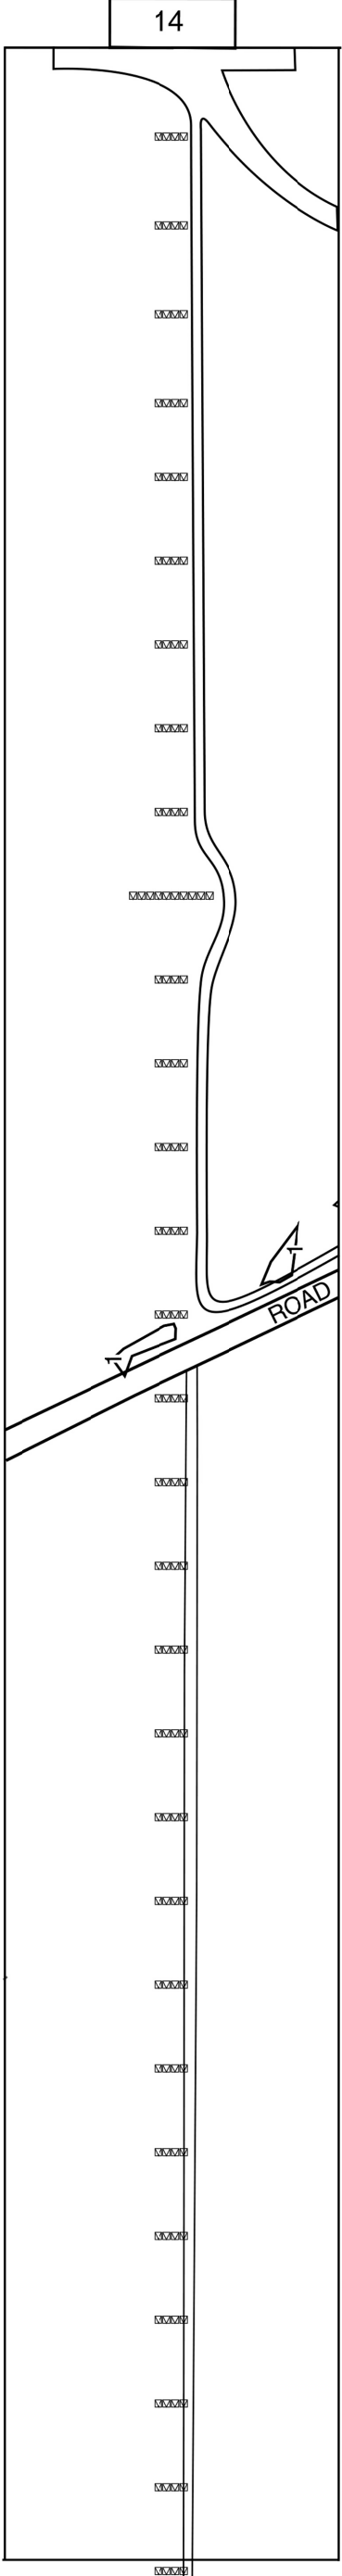

HORIZONTAL
SCALE 1:500
MSL

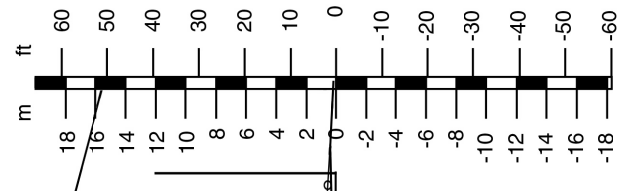

HORIZONTAL SCALE 1:2500

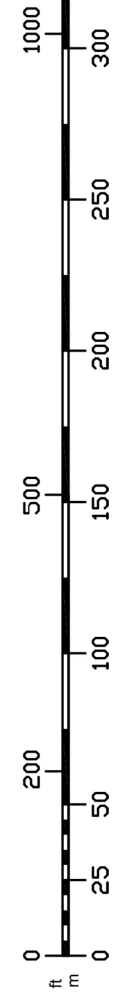

LEGEND

APCH LIGHT (IN PROFILE)		APCH LIGHT (IN PLANE)	
BUILDING OR LARGE STRUCTURE		CENTRE LINE PROFILE	
CONTOUR		DEVIATION AT LEAST ± 3 m FROM CENTRE LINE PROFILE	

LFV

CHANGE: Scale.

AIP AIRAC 7/2017

ESTA-PATC 14
07 DEC 2017